






# SCHEDULES OF ELECTRICAL SYMBOLS

	SINGLE FLORESCENT LAMP 4'
	SOCKET 13A
	BULK HEAD LIGHT
	20A WITH RED INDICATOR FOR THE AC

SCHEDULES OF OPENINGS		
D1	90X210	DOOR
W1	90X90	WINDOW
A/C	70X50	A/C OPENING

ALL DIMENSIONS ARE IN (MM)

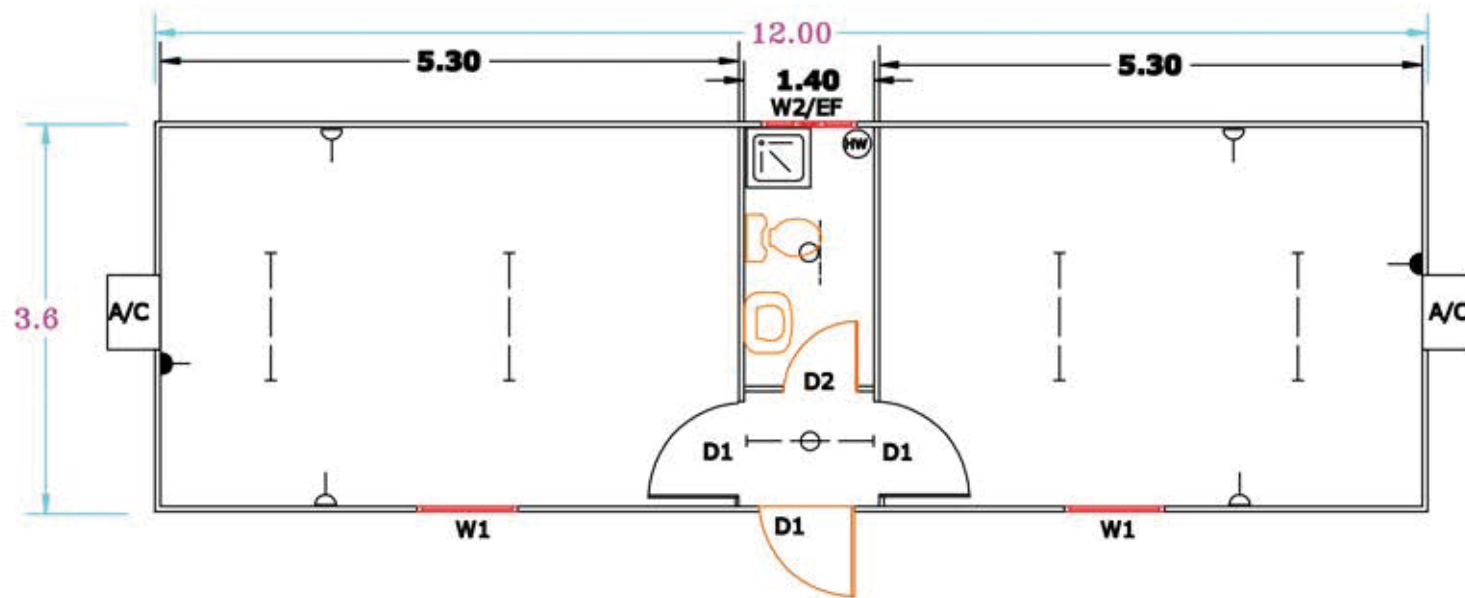

TWO ROOMS + 1 TOILET





AC Type Split or Window

Please Approve:




TEL : +968 24503725  
FAX : +968 24503723  
P.O.BOX1276 P C : 111

# SCHEDULES OF ELECTRICAL SYMBOLS

	SINGLE FLORESANT LAMP 4
	SOCKET 13A
	WATER PROOF BULK HEAD LIGHT
	20A WITH RED INDICATOR FOR THE AC

SCHEDULES OF OPENINGS		
D1	90X210	DOOR
D2	70X210	DOOR
W1	90X90	WINDOW
W2/EF	50X90	WINDOW WITH FAN
A/C	70X90	A/C OPENING
ALL DIMENSIONS ARE IN CM		

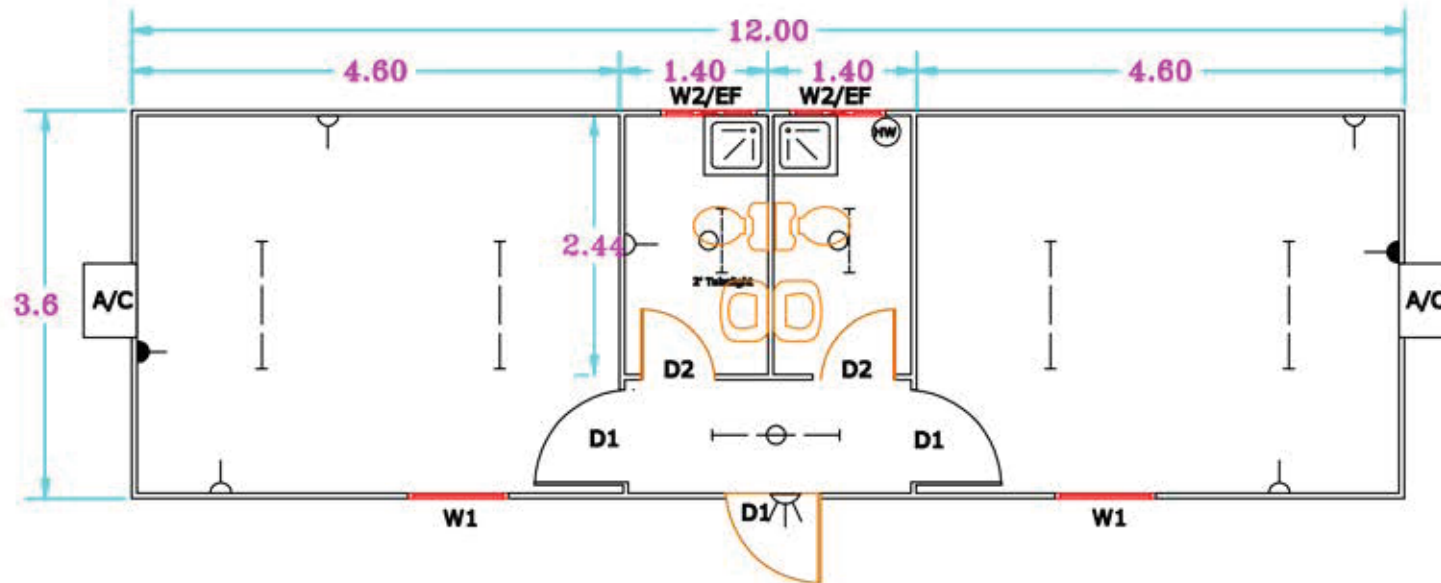





TWO ROOMS WITH KITCHEN & TOILET

AC Type Split or Window  
Please Approve:




TEL : +968 24503725  
FAX : +968 24503723  
P.O.BOX 1276 P C : 111

# SCHEDULES OF ELECTRICAL SYMBOLS

	SINGLE FLORESANT LAMP 4'
	SOCKET 13A
	BULK HEAD LIGHT
	20A WITH RED INDICATOR FOR THE AC

SCHEDULES OF OPENINGS		
D1	90X210	DOOR
D2	70X210	DOOR
W1	90X90	WINDOW
W2/EF	50X50	WINDOW WITH EGH.
A/C	70X50	A/C OPENING
ALL DIMENSIONS ARE IN CM		

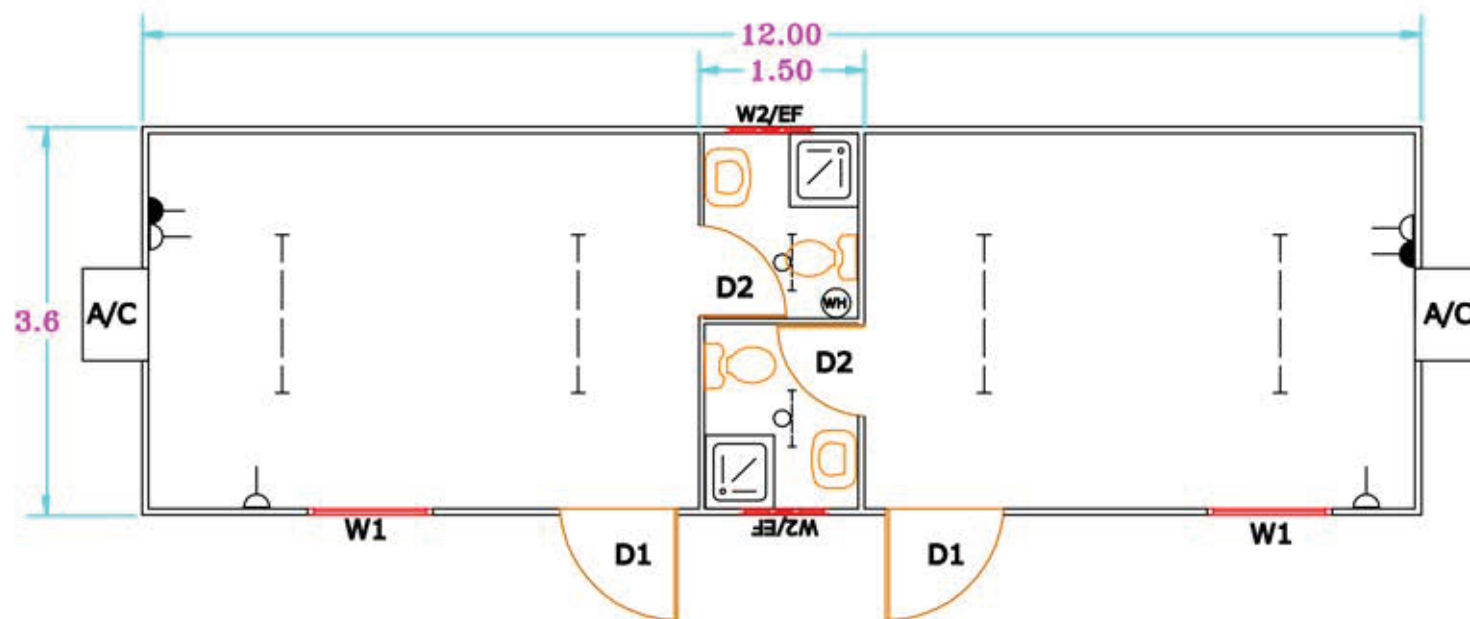

## SENIOR STAFF ACCOMMODATION





AC Type Split or Window

Please Approve:




TEL : +968 24503725  
FAX : +968 24503723  
P.O.BOX1276 P C : 111

# SCHEDULES OF ELECTRICAL SYMBOLS

	SINGLE FLORESANT LAMP 4'
	DOUBLE SOCKET 13A
	WATER PROOF BULK HEAD LIGHT
	20A WITH RED INDICATOR FOR THE AC

# SCHEDULES OF OPENINGS

D	900X2100	DOOR
D2	700X2100	DOOR
W	900X900	WINDOW
W2/EF	500X400	WINDOW WITH EXH.
A/C	700X500	A/C OPENING

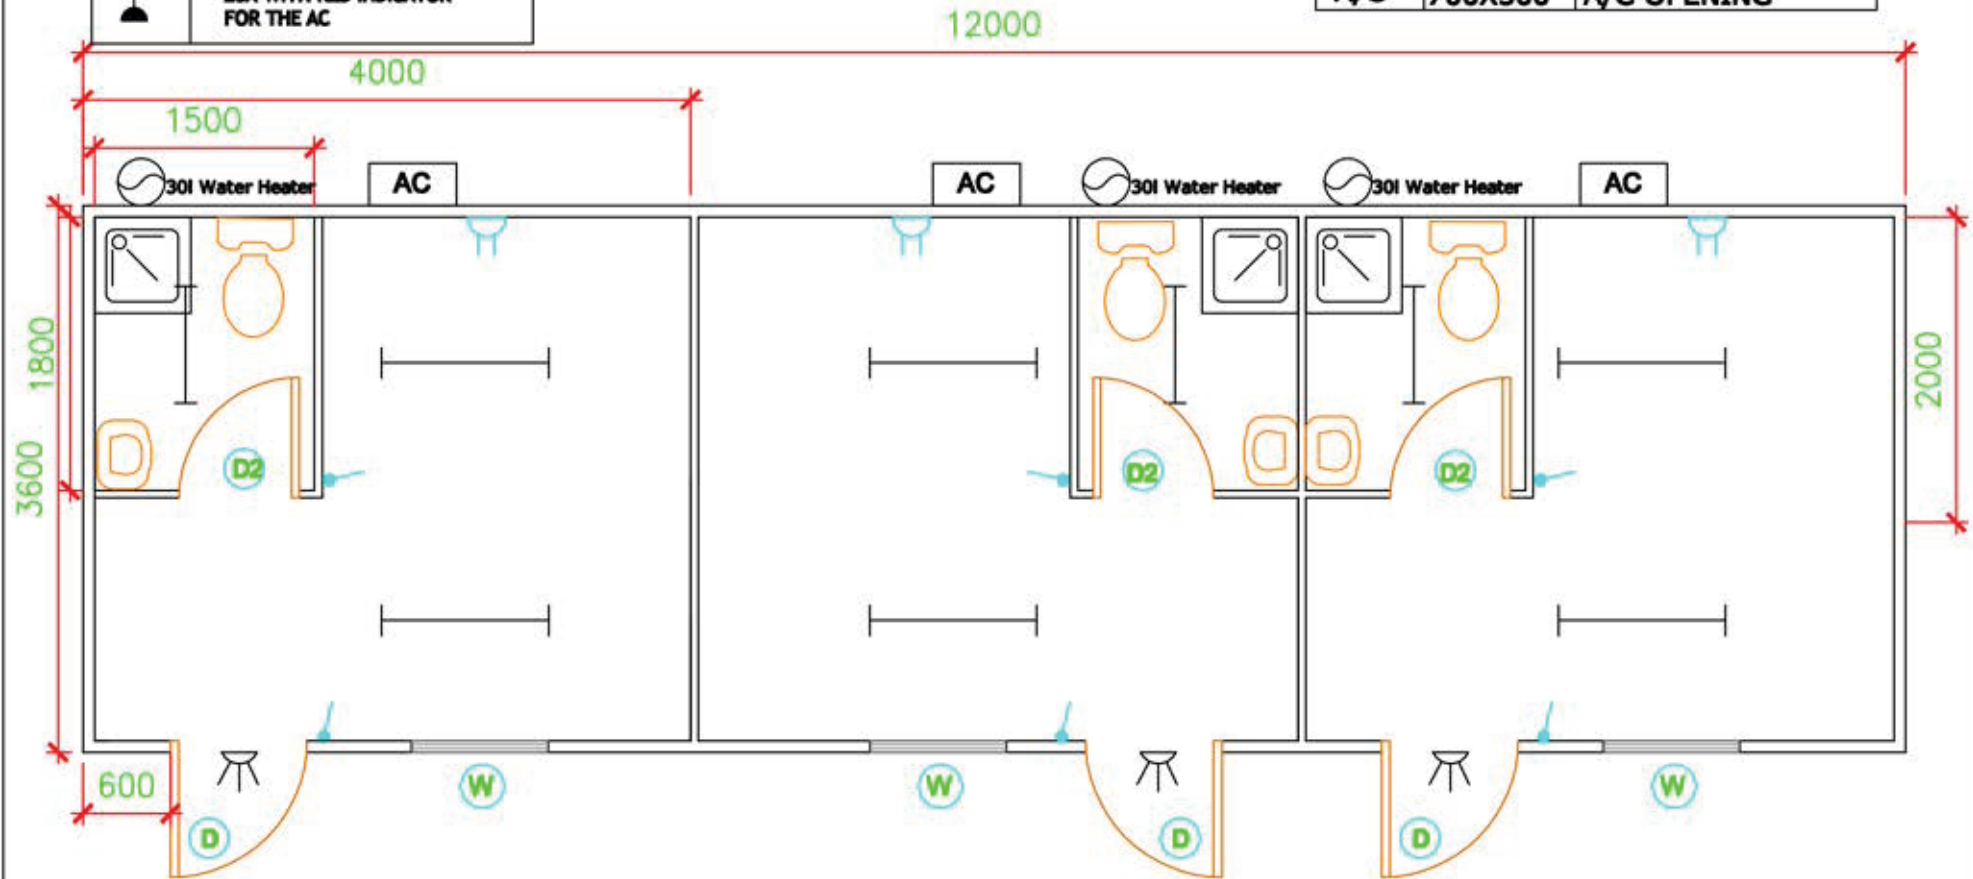





JUNIOR STAFF



TEL : +968 24503725  
FAX : +968 24503723  
P.O.BOX1276 P C : 111


# SCHEDULES OF ELECTRICAL SYMBOLS

	SINGLE FLORESCENT LAMP 4'
	SOCKET 13A
	BULK HEAD LIGHT
	20A WITH RED INDICATOR FOR THE AC

## SCHEDULES OF OPENINGS

D1	90X210	DOOR
W1	90X90	WINDOW
A/C	70X50	A/C OPENING

ALL DIMENSIONS ARE IN (MM)

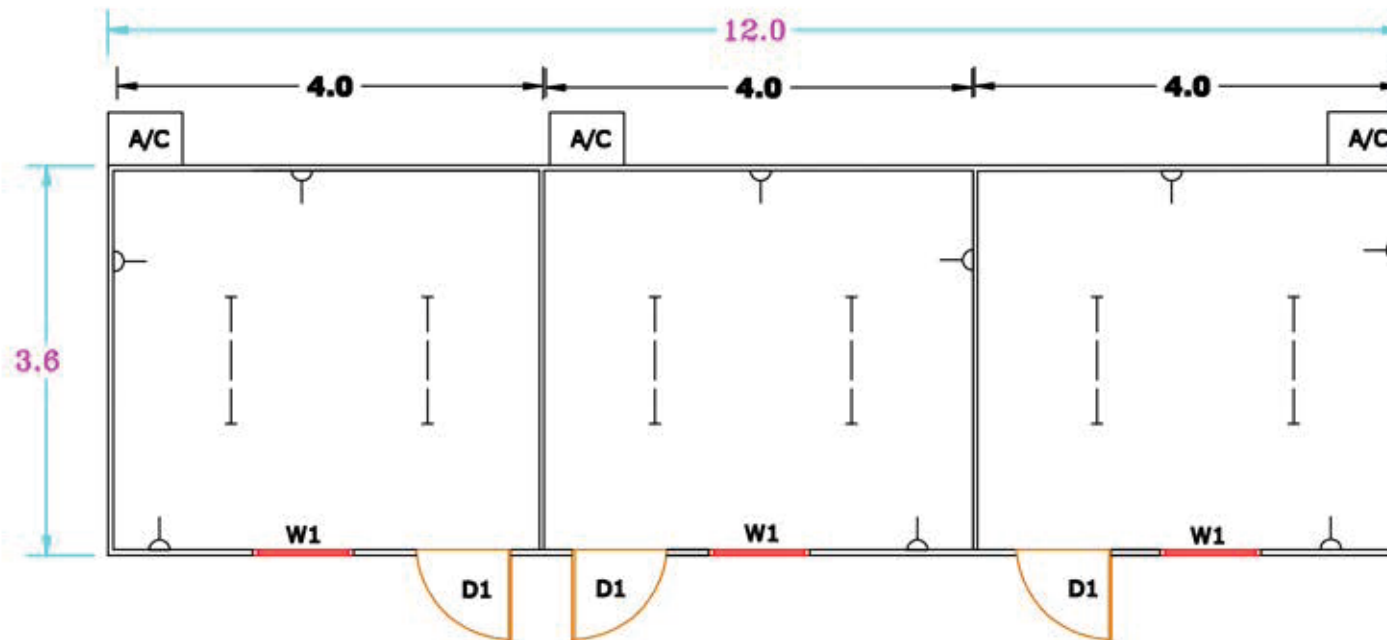





## THREE BED ROOMS

AC Type Split or Window  
Please Approve:




TEL : +968 24503725  
FAX : +968 24503723  
P.O.BOX1276 P C : 111

**SCHEDULES OF ELECTRICAL SYMBOLS**

	SINGLE FLORESCENT LAMP 4
	SOCKET 13A
	BULK HEAD LIGHT
	20A WITH RED INDICATOR FOR THE AC

SCHEDULES OF OPENINGS		
D1	90X210	DOOR
W1	90X90	WINDOW
A/C	70X50	A/C OPENING

ALL DIMENSIONS ARE IN (MM)

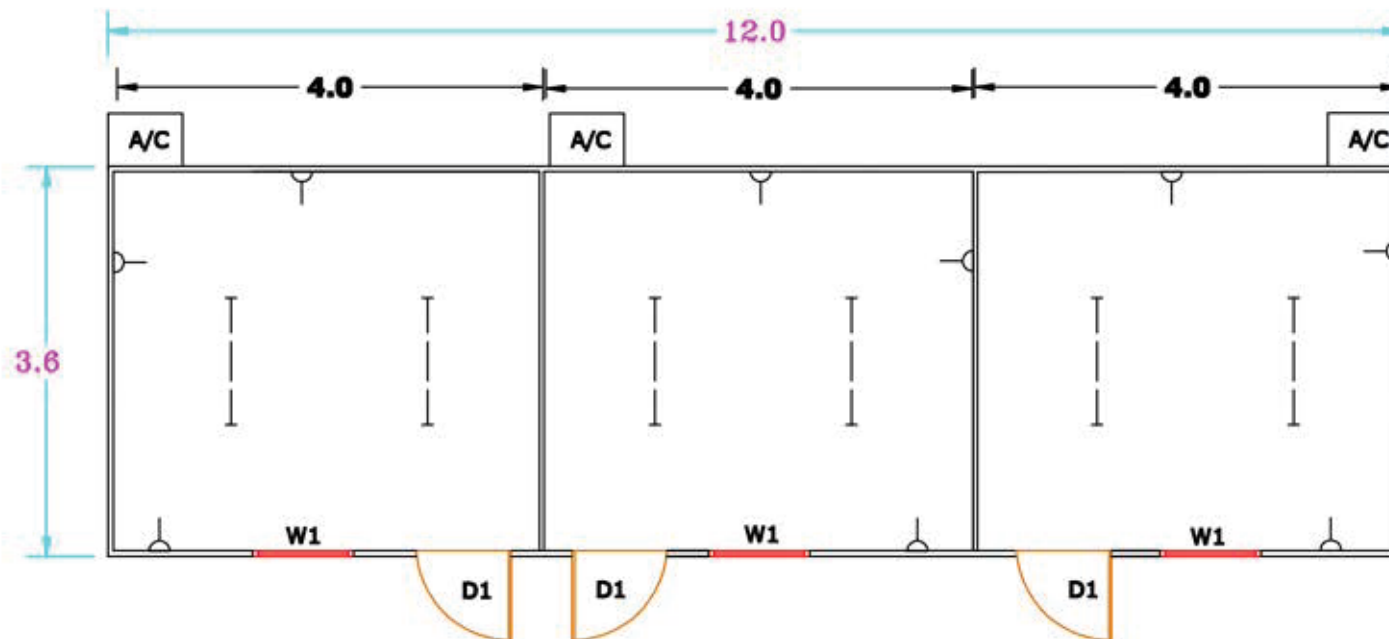

**THREE BED ROOMS**


AC Type Split or Window  
Please Approve:



TEL : +968 24503725  
FAX : +968 24503723  
P.O.BOX1276 P C : 111

SCHEDULES OF OPENINGS		
D1	90X210	DOOR
W1	90X90	WINDOW
A/C	70X50	A/C OPENING

ALL DIMENSIONS ARE IN (MM)

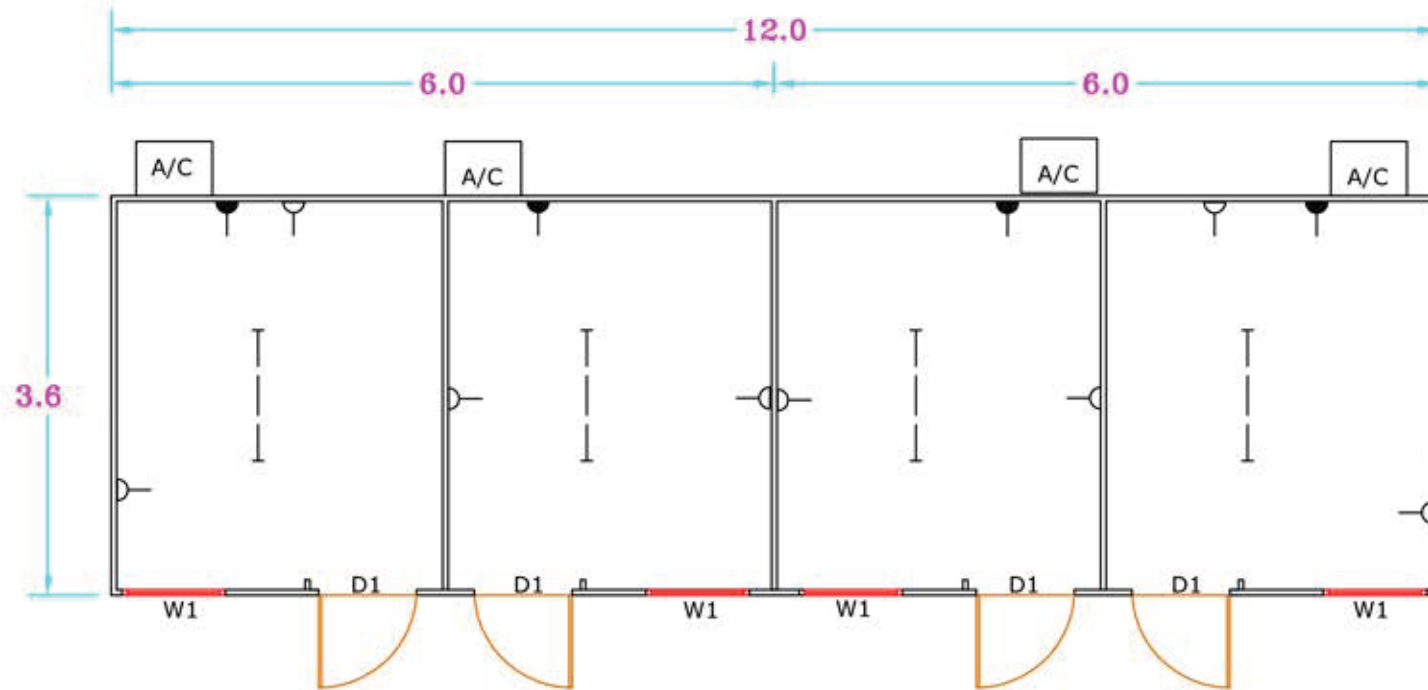






## FOUR BEDROOMS


AC Type Split or Window

Please Approve:



TEL : +968 24503725  
FAX : +968 24503723  
P.O.BOX1276 P C : 111

	W.C
	Shower Tray Fiber Glass
	Wash Basin ceramic type - Poreclain
	12 GLN. WATER HEATER
	38mm Dia. Floor Drain

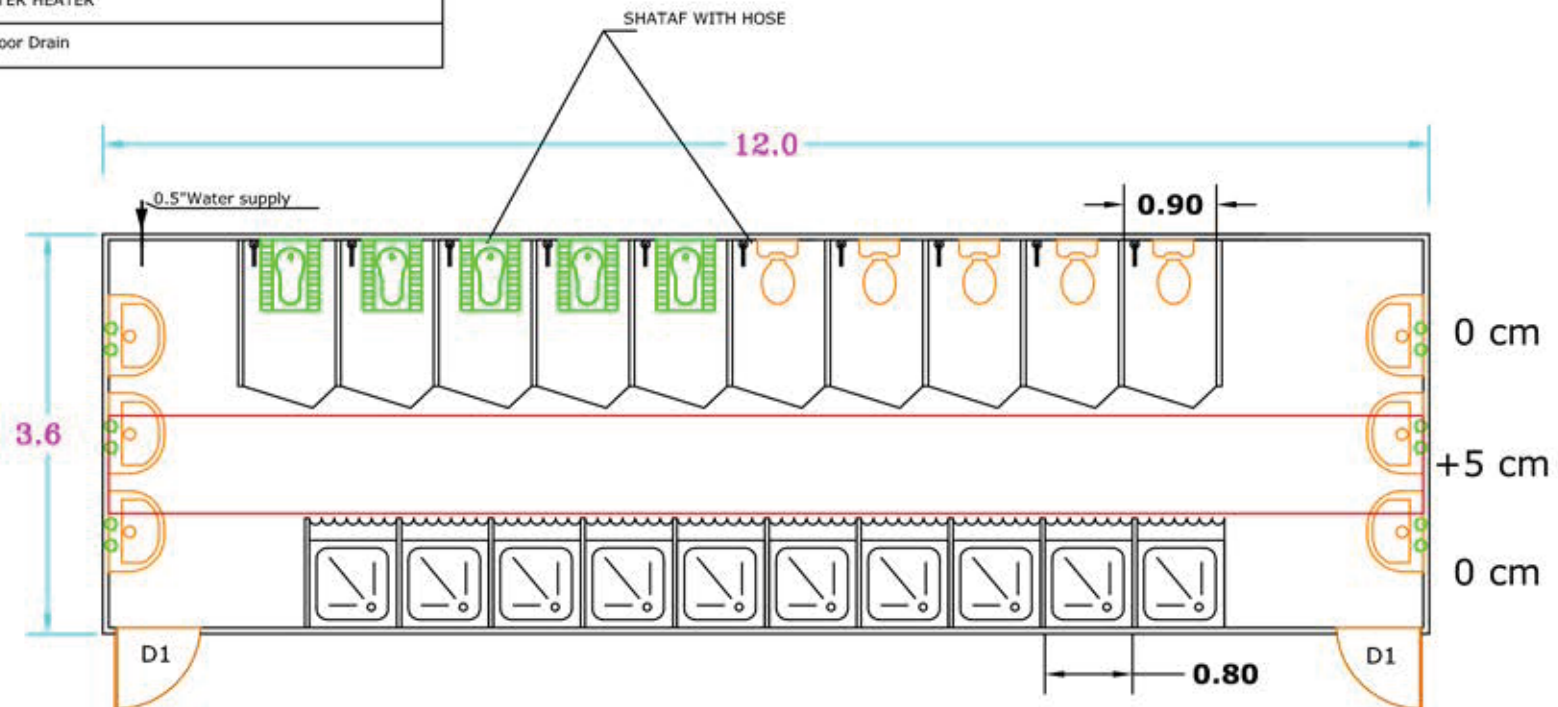

## ABLUTION BLOCK

### Floor Details

18mm Plywood + 2.5mm  
layer of GRP Finish



BUILDING CONSTRUCTION L.L.C.


TEL : +968 24503725  
FAX : +968 24503723  
P.O.BOX1276 P C : 111

# SCHEDULES OF ELECTRICAL SYMBOLS

	SINGLE FLORESANT LAMP 4'
	SOCKET 13A
	BULK HEAD LIGHT
	20A WITH RED INDICATOR FOR THE AC

# OPEN HALL

SCHEDULES OF OPENINGS		
D1	90X210	DOOR
W1	90X90	WINDOW
A/C	70X50	A/C OPENING
ALL DIMENSIONS ARE IN (CM)		

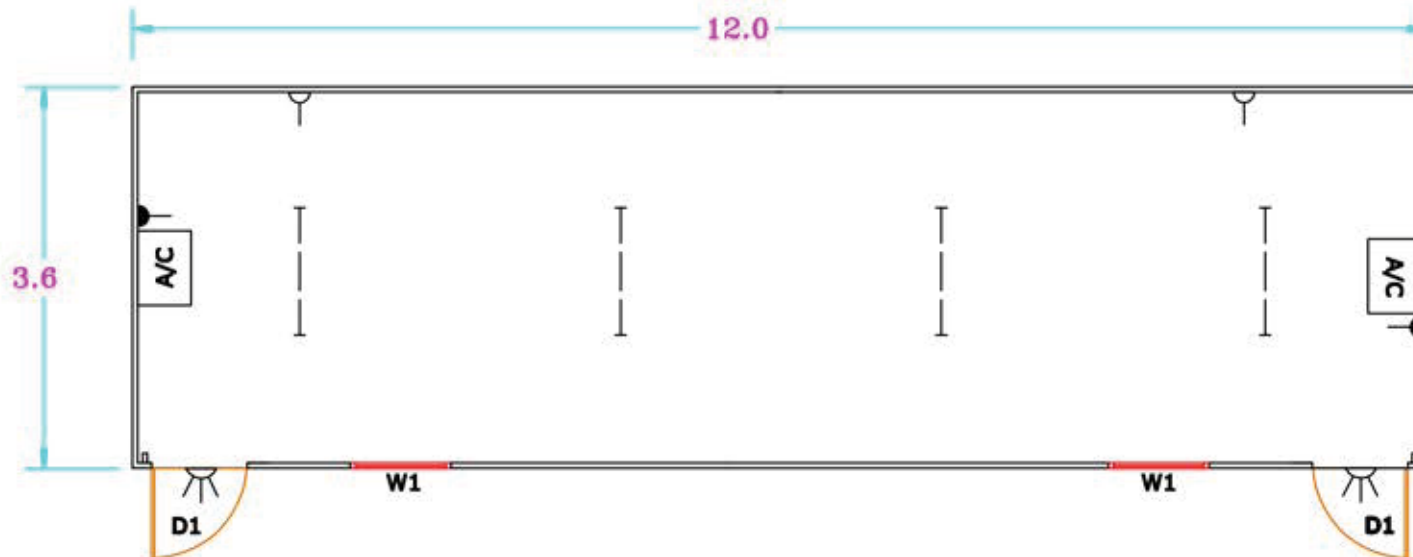

AC Type Split or Window  
Please Approve:

**Speed House**  
CONSTRUCTION LLC

**TEL : +968 24503725**  
**FAX : +968 24503723**  
**P.O.BOX1276 P C : 111**